
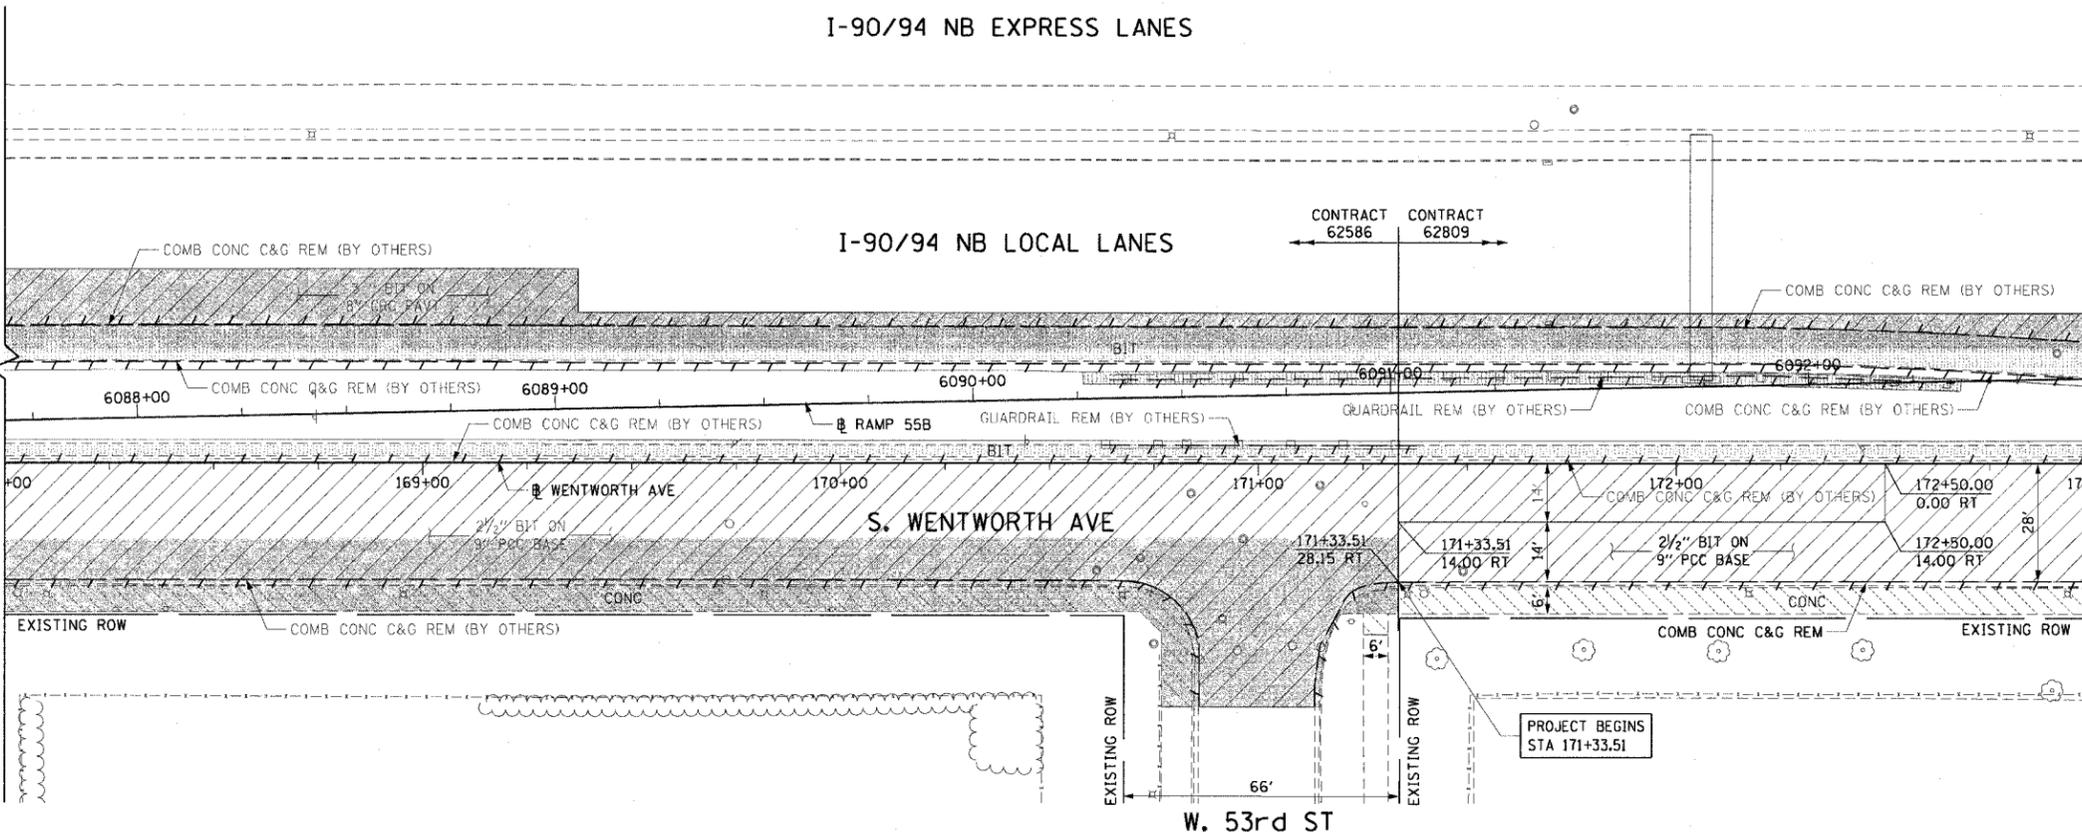


F.A.I. RTE.	SECTION	COUNTY	TOTAL SHEETS	SHEET NO.
90/94	2004-07ORS	COOK	60	23
STA. 171+33.51		TO STA. 173+00		
FED. ROAD DIST. NO. 1 ILLINOIS FED. AID PROJECT				

62809


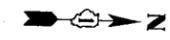


- LEGEND:
- PAVEMENT REMOVAL
 - LINEAR REMOVALS
 - SIDEWALK REMOVAL
 - DRIVEWAY PAVEMENT REMOVAL
 - WORK TO BE DONE BY OTHERS

- NOTES:
- CONTRACTOR SHALL COORDINATE WITH CONTRACT 62807 FOR ROADWAY LIGHTING REMOVALS AND INSTALLATIONS.
 - SEE DRAINAGE AND UTILITY SHEETS FOR REMOVALS AND IMPROVEMENTS.
 - ALL DRIVEWAYS SHOWN ARE CONCRETE UNLESS NOTED OTHERWISE.

MATCH LINE STA 173+00

EXISTING CONDITIONS AND REMOVAL PROPOSED IMPROVEMENTS

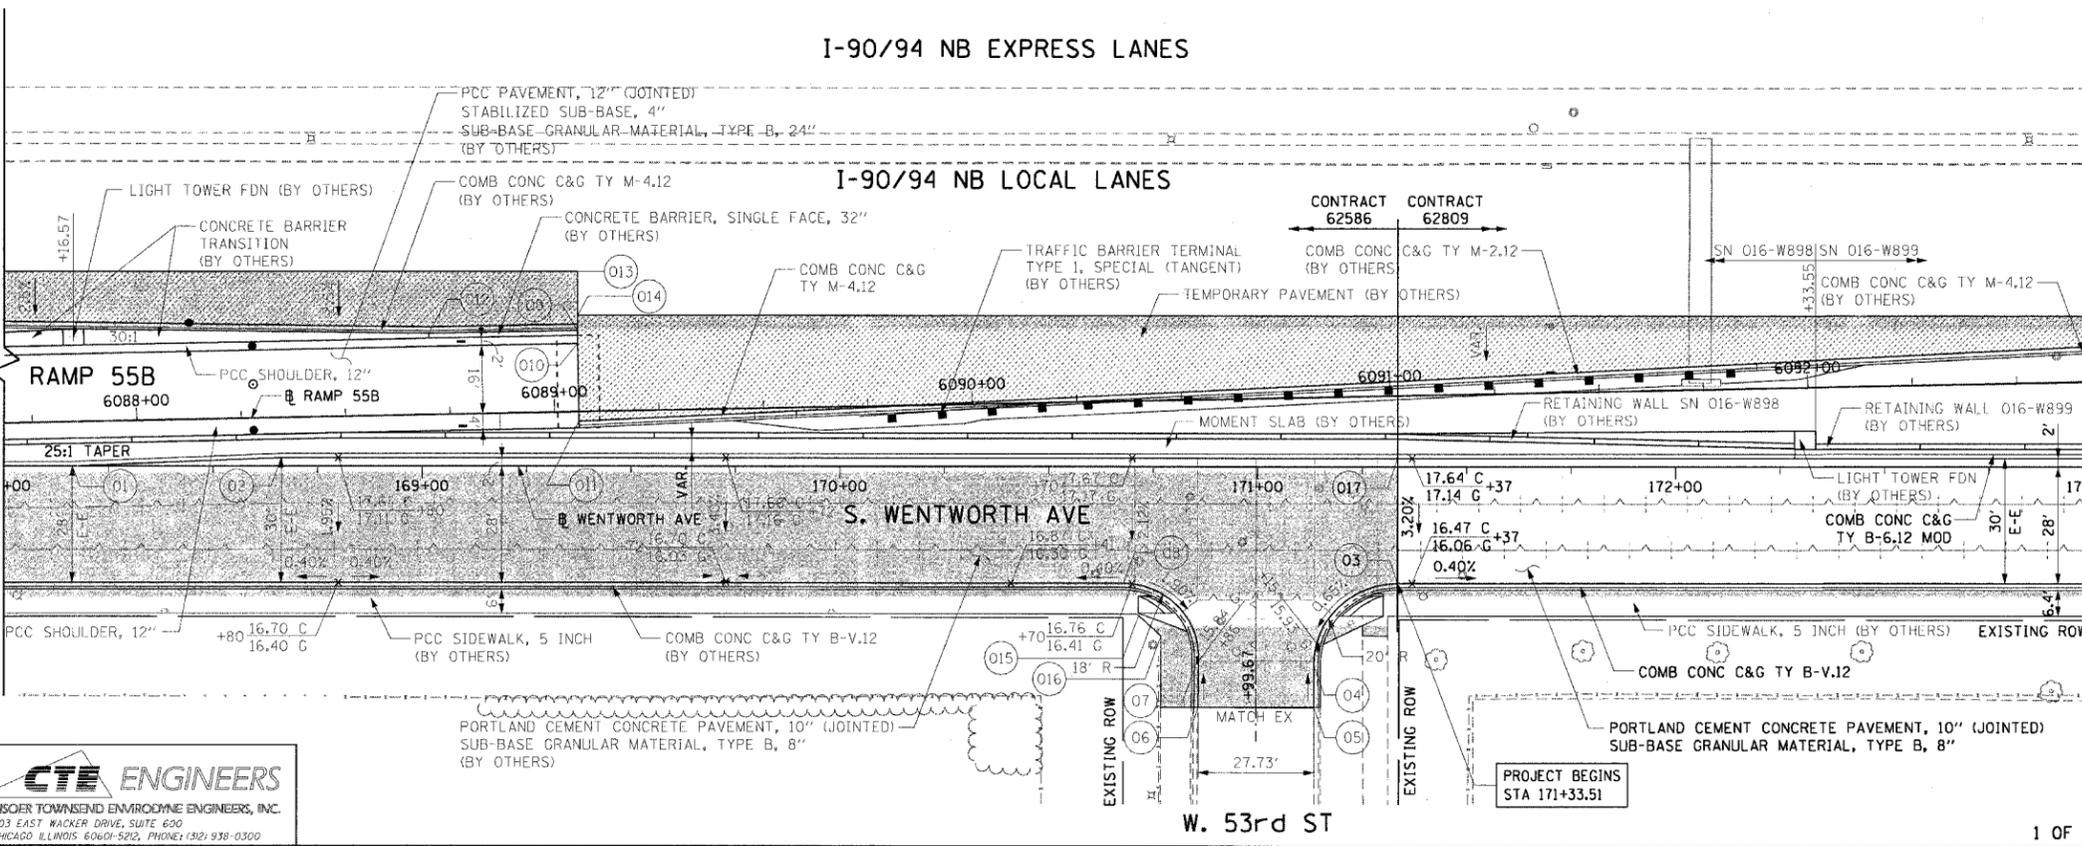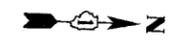

- LEGEND:
- TEMPORARY PAVEMENT (BY OTHERS)
 - WORK TO BE DONE BY OTHERS

- NOTES:
- CONTRACTOR SHALL COORDINATE WITH CONTRACT 62796 FOR SIDEWALK AND DRIVEWAY IMPROVEMENTS.
 - CONTRACTOR SHALL COORDINATE WITH CONTRACT 62586 FOR RETAINING WALL AND FRONTAGE ROAD IMPROVEMENTS.

MATCH LINE STA 173+00

PT.	STATION	OFFSET	PT.	STATION	OFFSET
01	168+16.37	0.00	010	6089+05.80	16.00' LT
02	168+66.37	2.00' LT	011	6089+05.80	2.39' RT
03	171+33.51	28.00' RT	012	6088+70.23	19.25' LT
04	171+13.51	48.07' RT	013	6089+06.16	33.29' LT
05	171+13.54	58.03' RT	014	6089+05.95	22.92' LT
06	170+85.81	58.03' RT	015	170+71.57	36.00' RT
07	170+85.92	46.17' RT	016	170+76.90	41.01' RT
08	170+67.92	28.00' RT	017	171+33.51	2.00' LT
09	6089+05.93	20.83' LT			

REVISIONS	
NAME	DATE

ILLINOIS DEPARTMENT OF TRANSPORTATION
 F.A.I. 90/94 (DAN RYAN EXPRESSWAY)
 53rd ST TO 51st ST (WENTWORTH AVENUE)
 EXISTING AND PROPOSED ROADWAY PLANS
 WENTWORTH AVENUE

SCALE: 1"=20'
 DATE: DECEMBER 17, 2004

DRAWN BY: AMM
 CHECKED BY: JAL

CTE ENGINEERS
 CONSOER TOWNSEND ENVIRONMENTAL ENGINEERS, INC.
 303 EAST WACKER DRIVE, SUITE 600
 CHICAGO, ILLINOIS 60601-5202, PHONE: (312) 938-0300

I:\Projects\90-94\90-94-07\90-94-07-23.dwg